


DRAFT TOWN PLANNING SCHEME NO. -38(KOTHARIYA) RAJKOT


MAP SHOWING ORIGINAL PLOTS AND FINAL PLOT - MAP NO. 3

AS PER GOVERNMENT SUBMITTED

- LEGEND:-
- BOUNDRY OF T.P. SCHEME
 - BOUNDRY OF ORIGINAL PLOT
 - BOUNDRY OF FINAL PLOT
 - T.P. ROAD
 - RESERVATION PLOTS
 - 38 SURVEY.NO.
 - 38 ORIGINAL PLOT NO.
 - 38 FINAL PLOT NO.
 - EXIT. BUILDING
 - EXIT.SITE BOUNDRY
 - H.T.ELECTRIC LINE
 - WATER WAY/EXIT.NALA
 - ELE. POLL
 - H.T.LINE

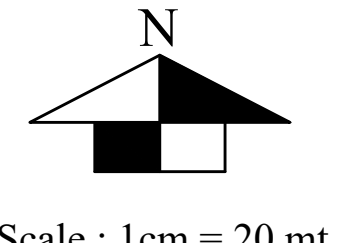

Scale : 1cm = 20 mt.

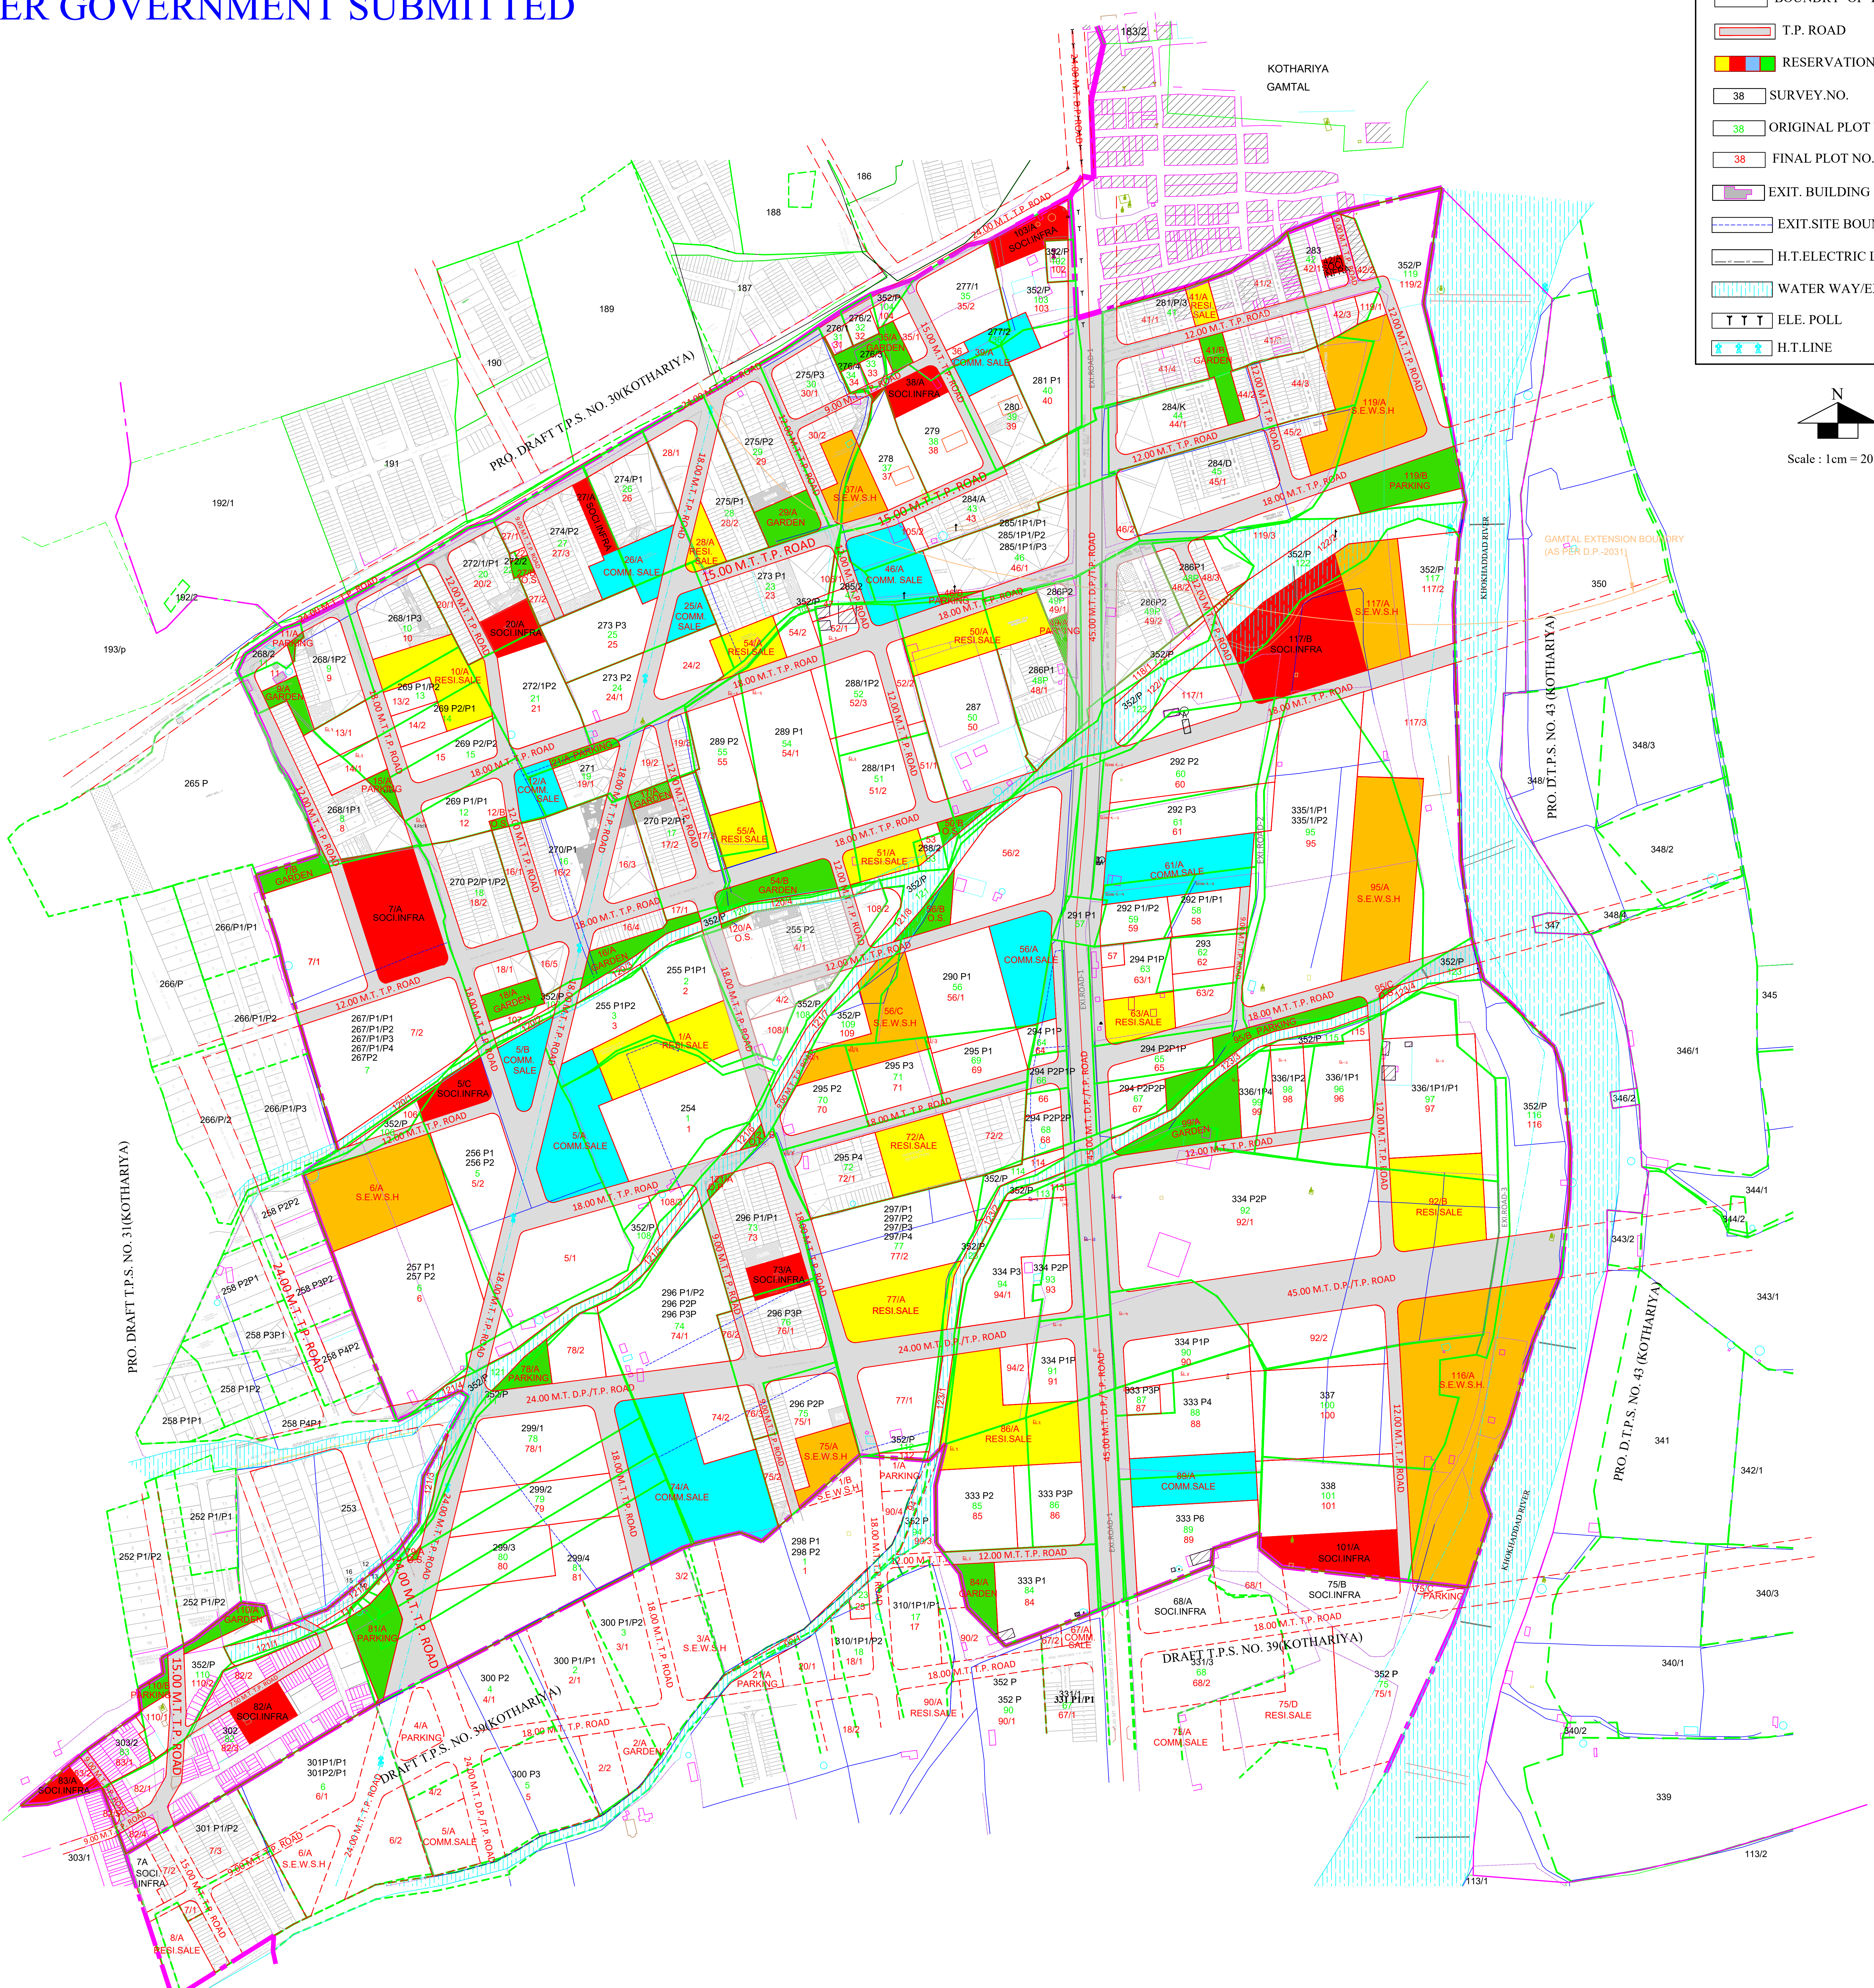

RAJKOT MUNICIPAL CORPORATION - TOWN PLANNING DEPARTMENT



ASST. TOWN PLANNER
RAJKOT MUNICIPAL CORPORATION

TOWN PLANNING OFFICER
RAJKOT MUNICIPAL CORPORATION

COMMISSIONER
RAJKOT MUNICIPAL CORPORATION